




FENCECRETE AMERICA, INC.

MANUFACTURERS OF PRECAST CONCRETE FENCING AND MASONRY WALL SYSTEMS
 15089 TRADESMEN DRIVE SAN ANTONIO, TEXAS 78249 210-492-7911 800-229-7811 WWW.FENCECRETE.COM


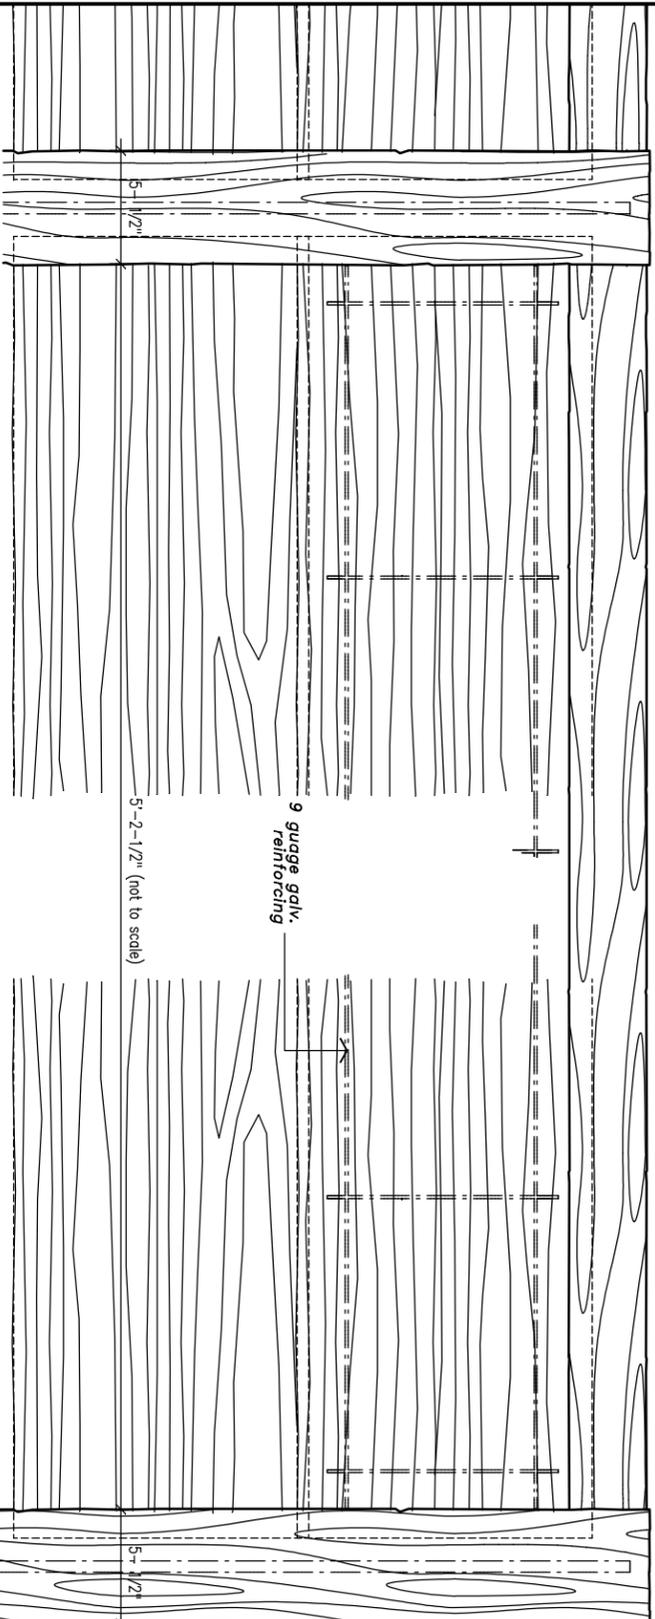


Partial Fence Elevation

scale: 1'-1/2" = 1'-0"




footing: 18" diameter, 24" deep
 3000 p.s.i. concrete, varies according to local soil conditions

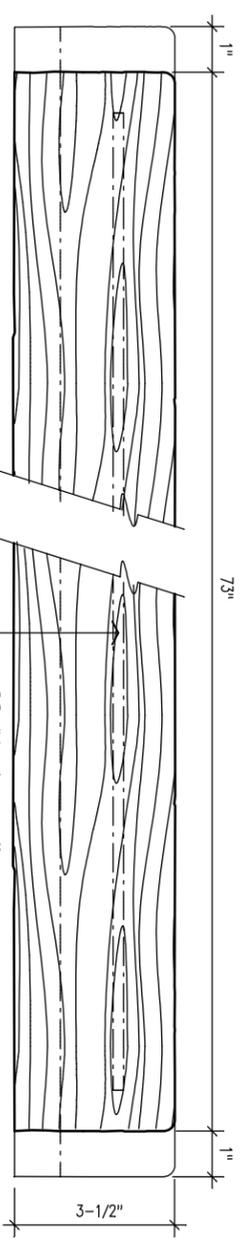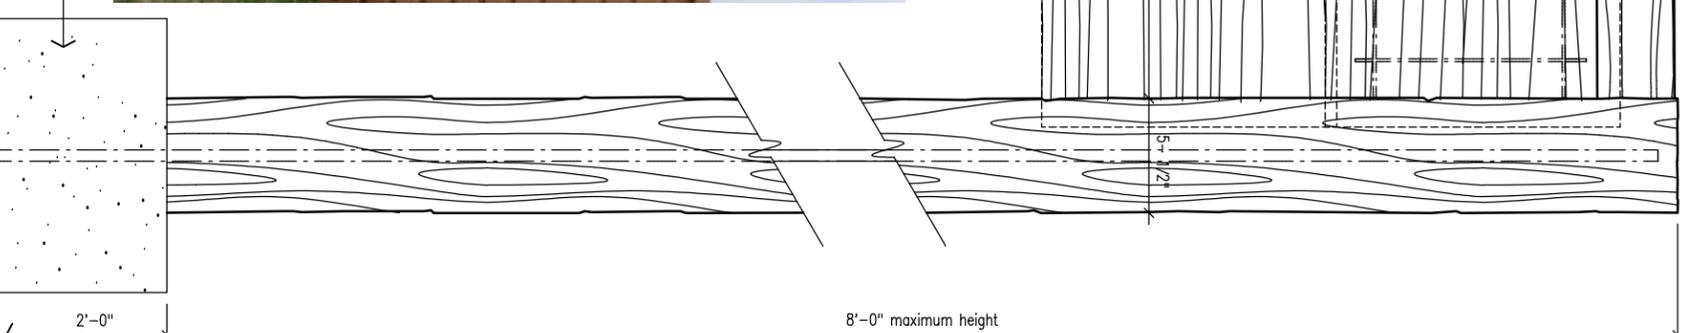

Caprail Elevation

front view

scale: 3" = 1'-0"

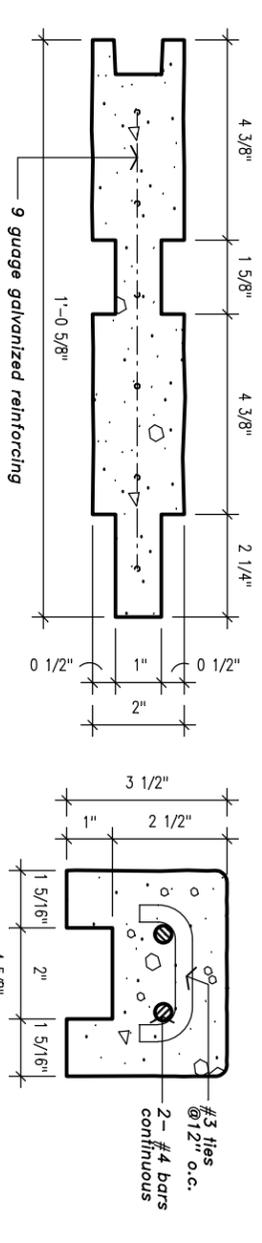


Typical Panel Section

scale: 3" = 1'-0"

Caprail Section

scale: 3" = 1'-0"

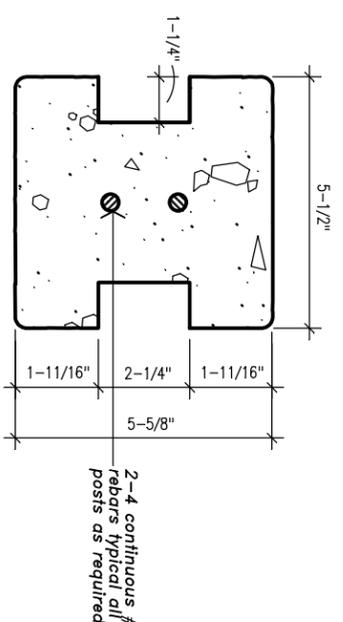

Running Post Section

scale: 3" = 1'-0"

NOTE: Details of additional fence post conditions are similar to those shown on Wood Lock Corner fence Detail sheet

- notes:**
1. Maximum fence height on horizontal panel fences is 10'-0".
 2. All concrete shall be 5000 P.S.I.
 3. All reinforcement shall be A.S.T.M. 615 grade 60. Special reinforcement is available upon special order.
 4. Footing - 2 feet deep footing standard per column, 12" - 18" diameter. Depth and diameter can vary per local soil conditions.
 5. Texture: All exposed sides have heavy wood-grained texture.
 6. Gates: Shall have additional steel supports adjacent to concrete columns.
 7. All steel reinforcement is prewelded with steel spacers so as to allow for maximum concrete coverage.
 8. A special silicone sealant is used to lock the caprail in place. This sealant requires special tools for removal.

Box Wood Concrete Fence

We reserve the right to alter the design or specifications without incurring any obligation, all rights reserved.
 Fencecrete America, Inc.