




FENCECRETE AMERICA, INC.

manufacturers of precast concrete fencing and masonry wall systems
15089 tradesmen drive san antonio, texas 78249 210-492-7911 800-229-7811 www.fencecrete.com

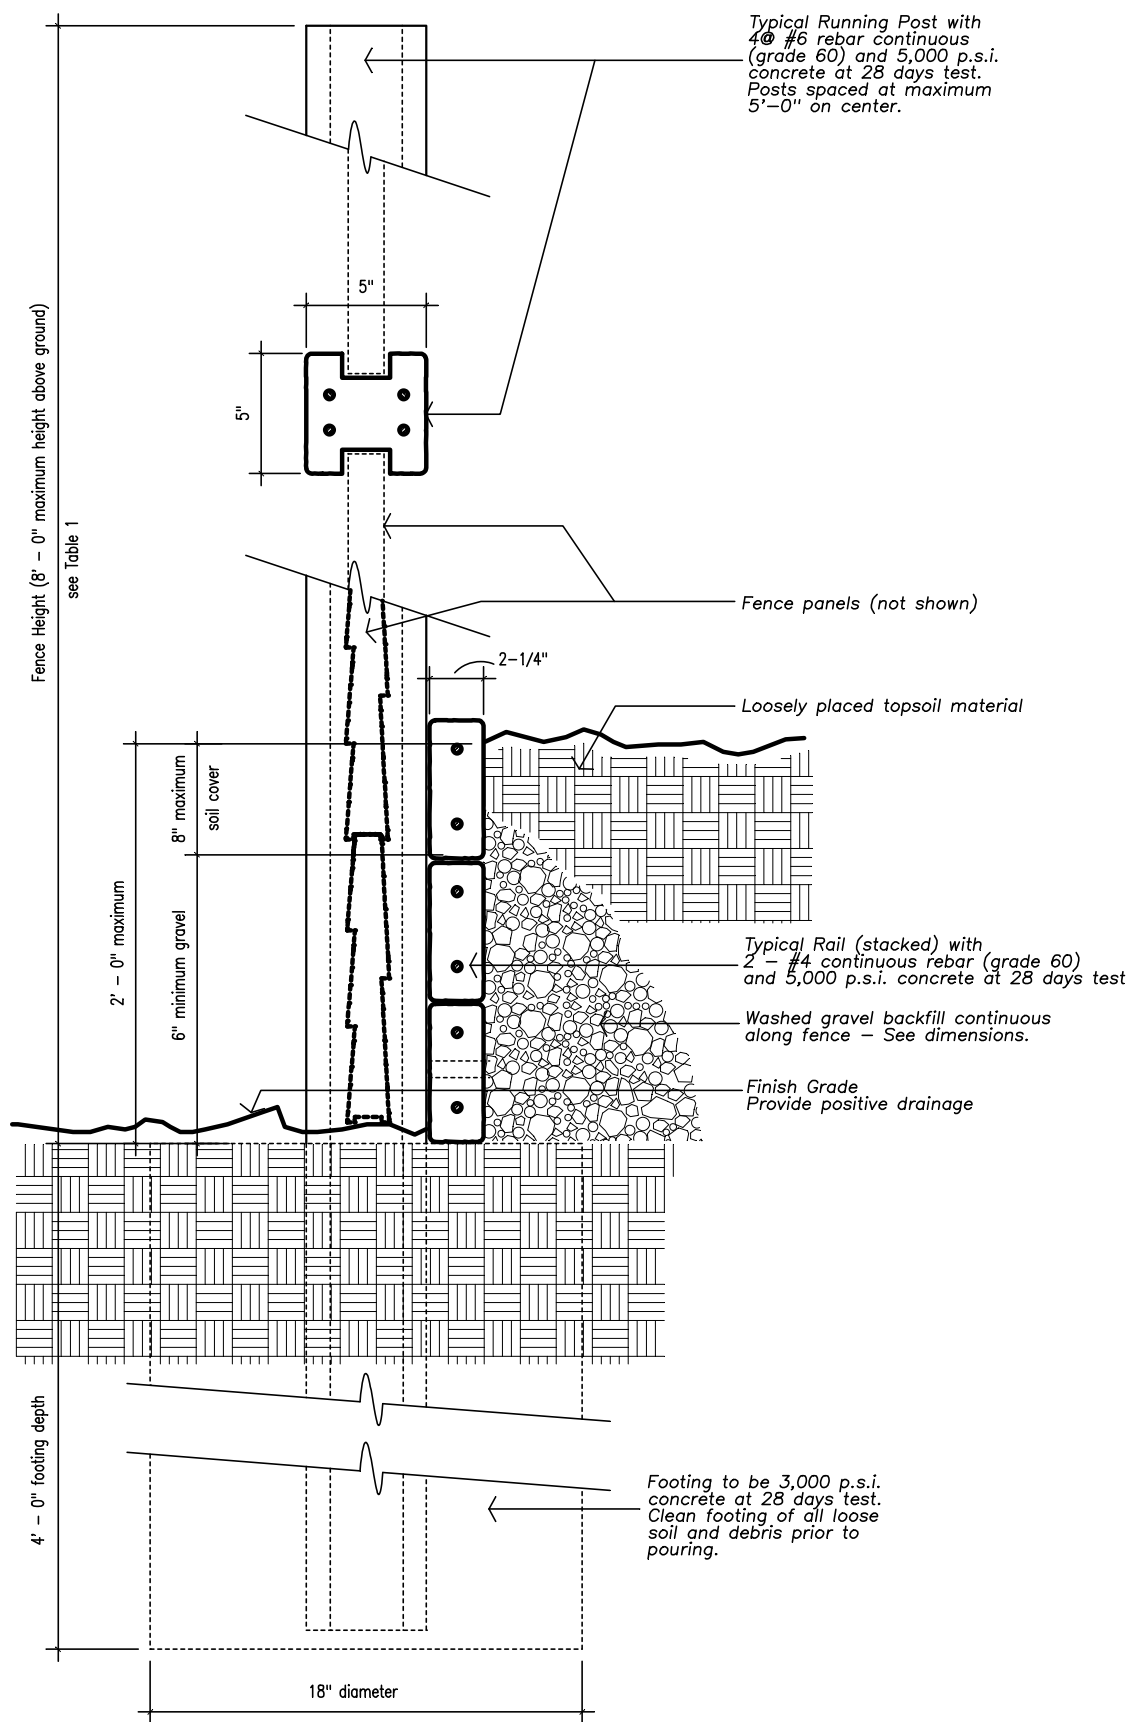

Typical Planter Detail

scale: 1-1/2" = 1'-0"

Typical Planter Detail

We reserve the right to alter the design or specifications without incurring any obligation, all rights reserved.
Fencecrete America, Inc.